


PROJECT
STONECREST ESTATE

SITE LAYOUT DRAWING DESCRIPTION

DRAWING INFORMATION

DRAWN	DATE	SCALE	PROJECT NO.	DRAWING NO.	REVISION
EJVDM	07/2007	1 : 250	0603	3001	

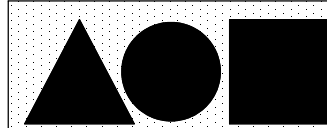


AFRICA CONSULTING ARCHITECTS

CAPE TOWN
LANDSBAN
JANNE LAURICHER
LESLY VAN DER MERWE
167 BRUE STREET, TEL: 021 4520888 FAX: 021 4520848
1 HOYT STREET, TEL: 021 7721890 FAX: 021 7721249
MOBILE: 083 251 1924 E-MAIL: janne@afriearchitects.co.za
MOBILE: 083 309 9607 E-MAIL: lesl@afriearchitects.co.za

DRAWINGS ARE NOT TO BE SCALED FOR CONSTRUCTION PURPOSES. COPYRIGHT VESTED IN AFRICA CONSULTING ARCHITECTS CC. CONTRACTOR TO VERIFY ALL DIMENSIONS & LEVELS ON SITE BEFORE COMMENCING ANY WORK.

1471

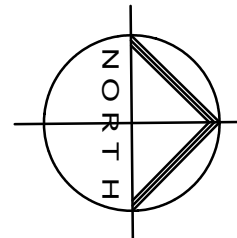

1278

1277

MUNICIPAL STREET

EDGE OF WATERSTREAM

1119m² COMMON OPEN SPACE

10m STONECREST ROAD

SEWER PIPE AS PER ENG'S DETAILS

BRIDGE OVER WATER CHANNEL


ROSEN STREET 15,74

BRIDGE OVER STREAM

1782

1775

2890

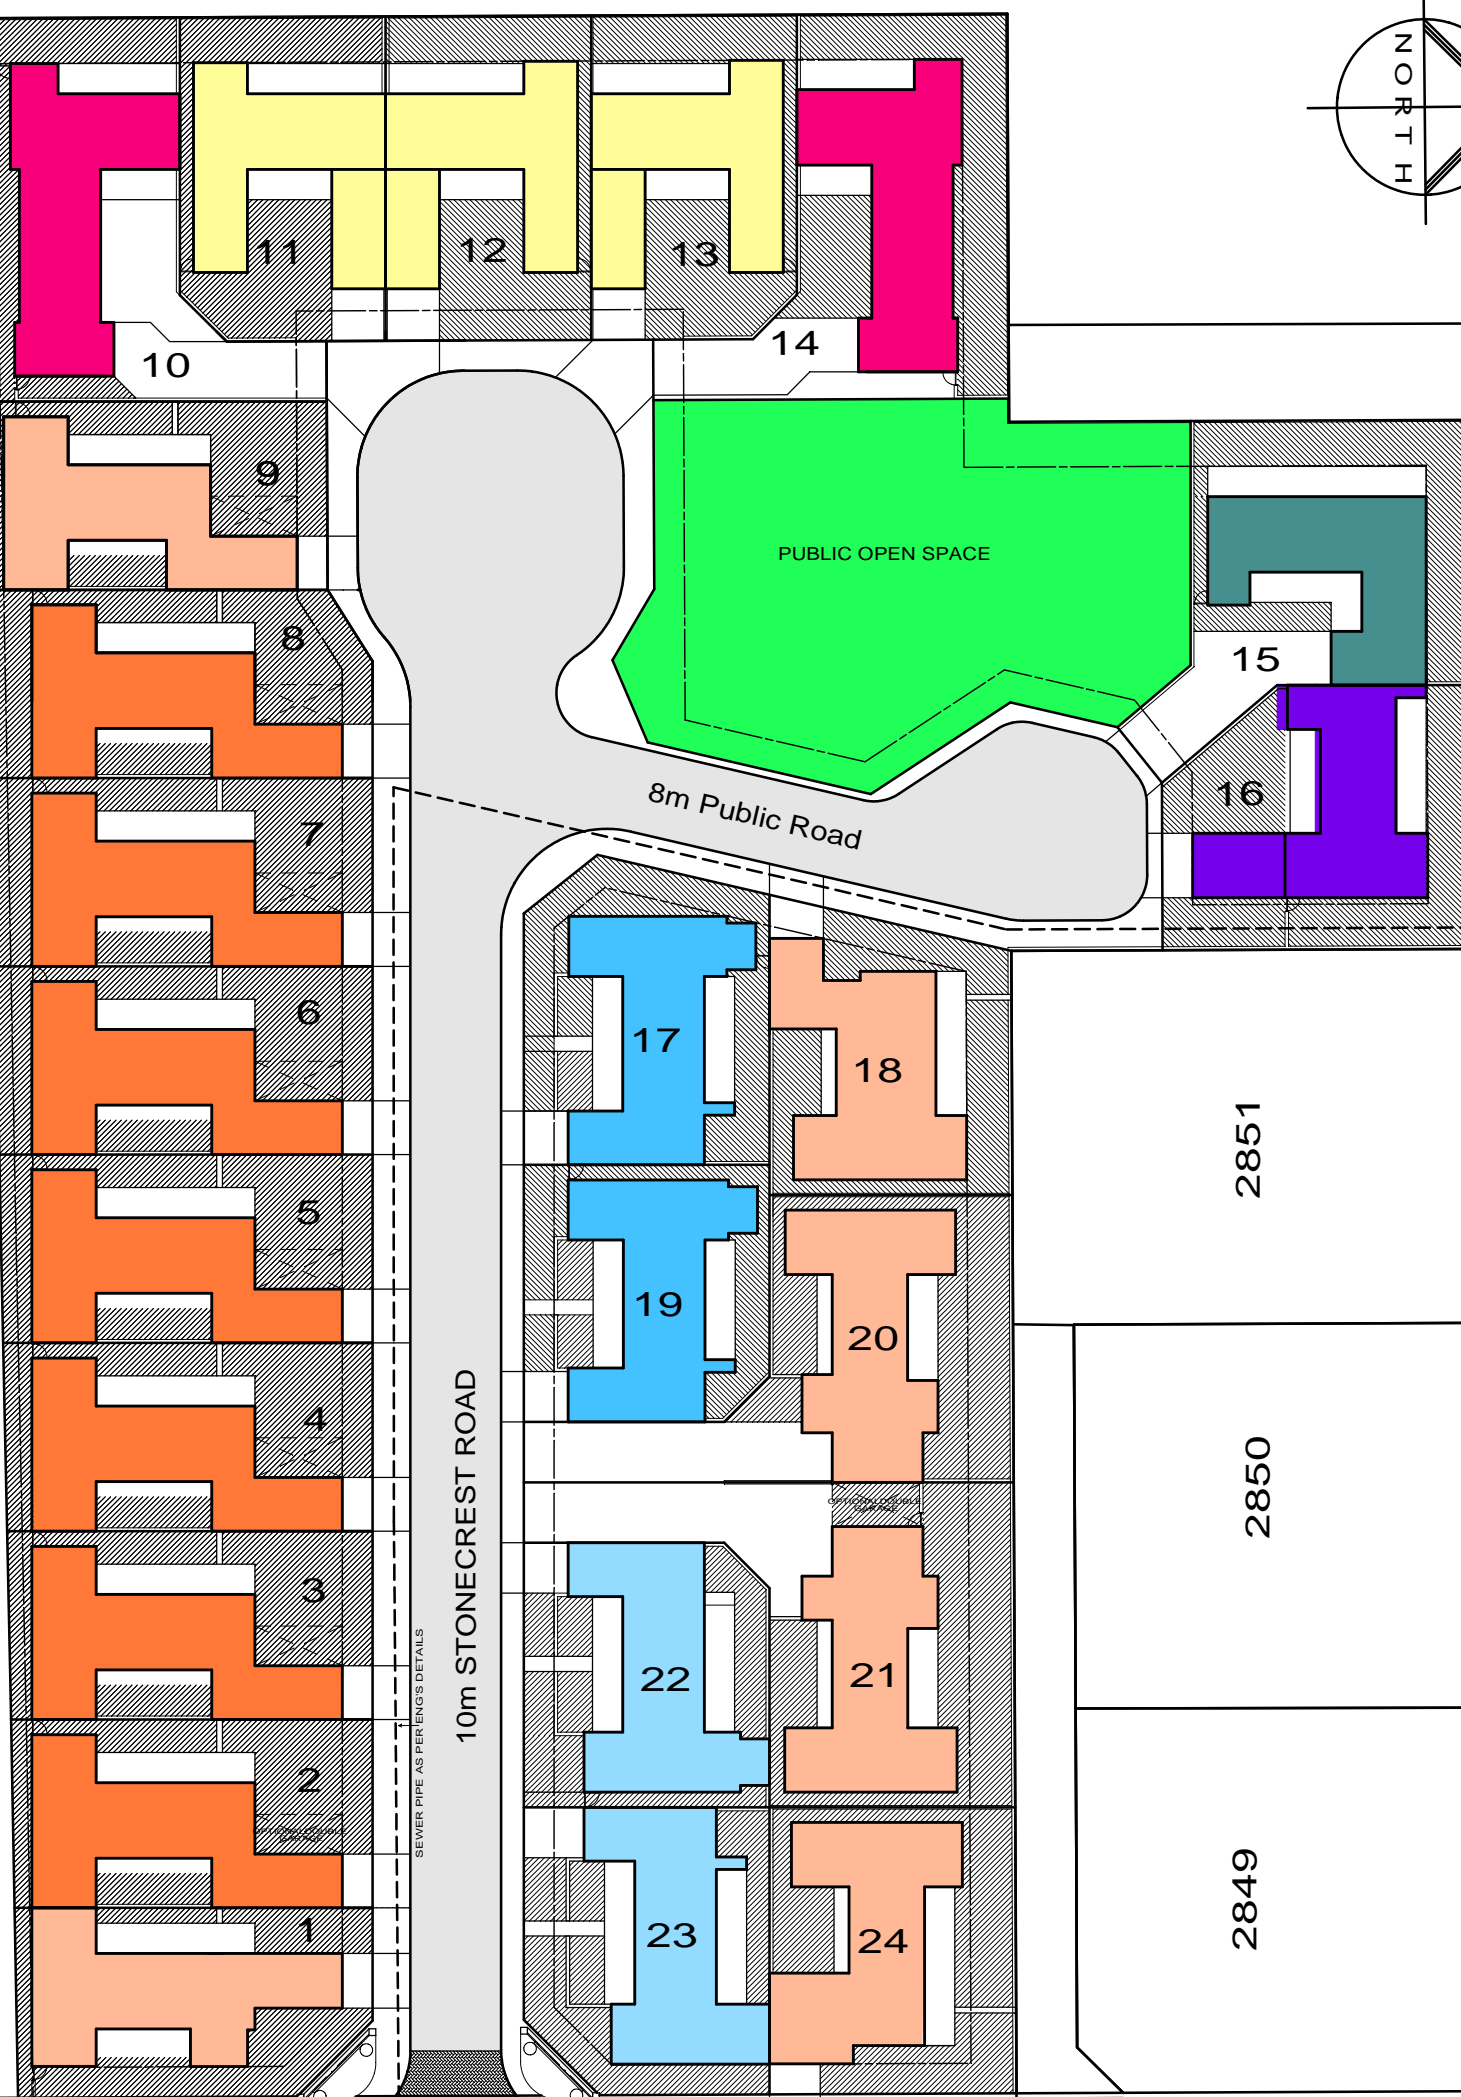

2454

1812

2851

2850

2848

2849